




NO.20+5.63	
切土C	---
盛土B	---
埋戻R	---

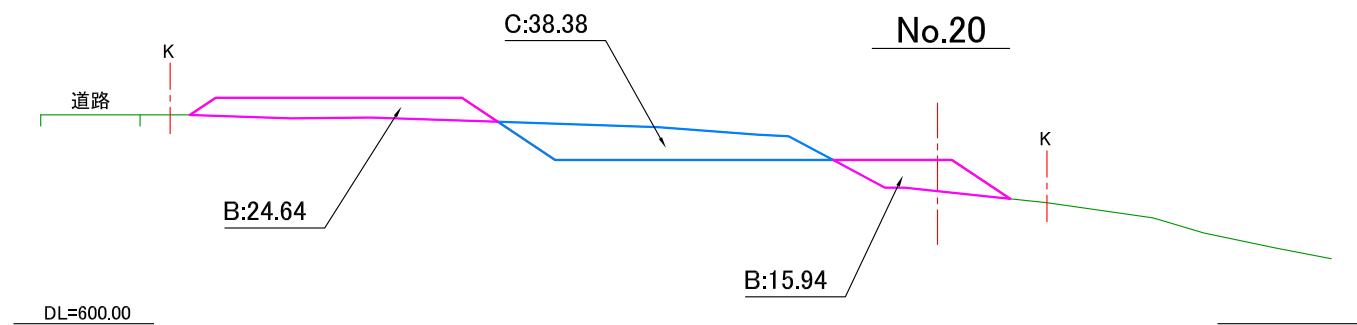


NO.20	
切土C	38.38
盛土B	40.58
埋戻R	---

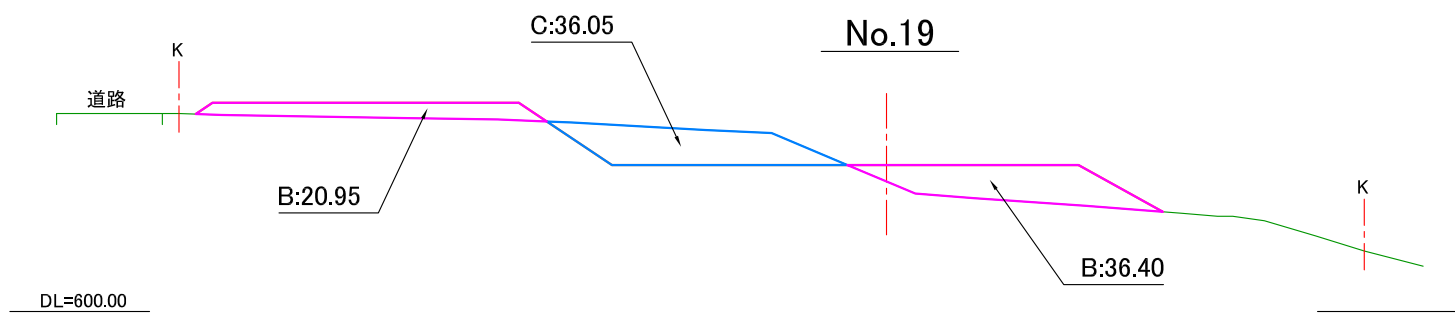

NO.19	
切土C	36.05
盛土B	57.35
埋戻R	---

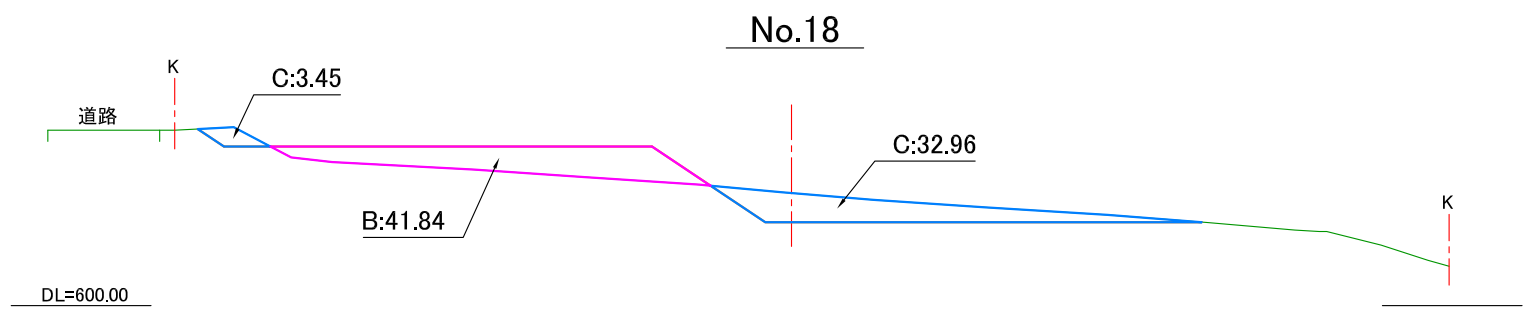

NO.18	
切土C	36.41
盛土B	41.84
埋戻R	---

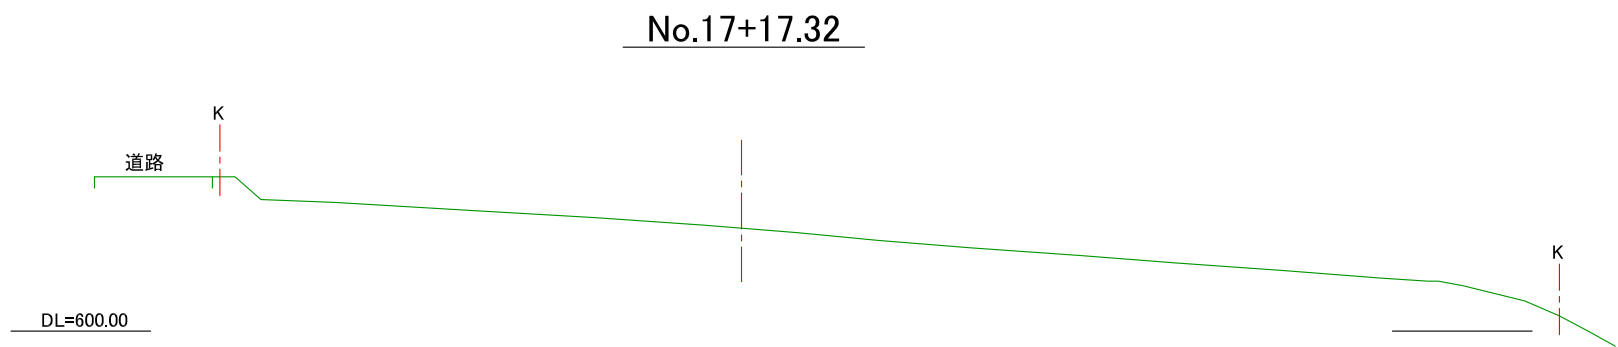

NO.17+17.32	
切土C	---
盛土B	---
埋戻R	---